



# GRAND MANHATTAN DETAIL SHEET - 10-28-21 - REVISION 02

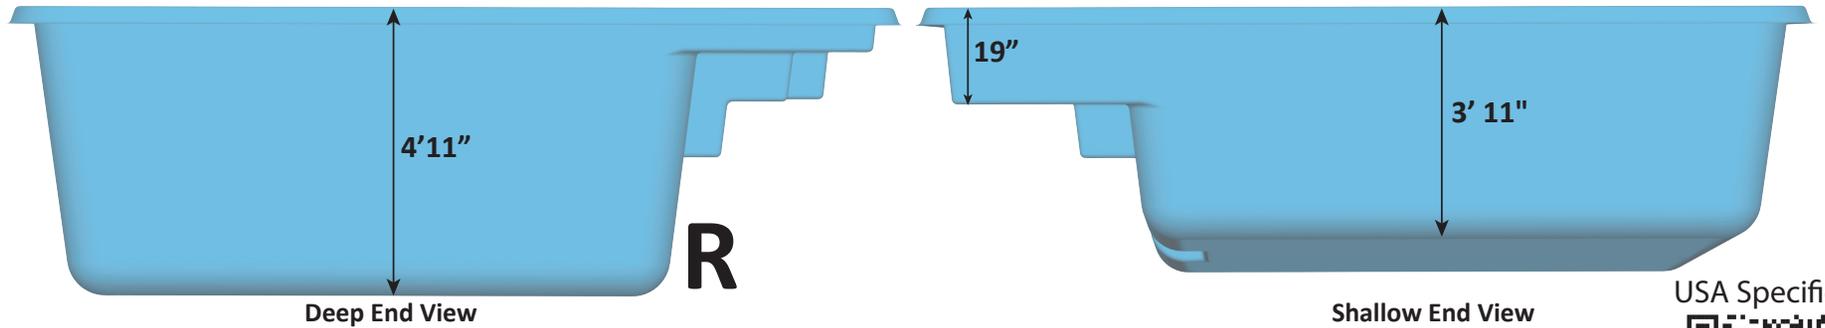



Surface Area: 476 Sq. ft.  
 Perimeter: 94.67 Lin. ft.  
 Volume: 12,528 Gal.  
 Per sect. 8.1, surfaces that provide  
 footing have slip resistant surfaces.  
 All measurments are averages.

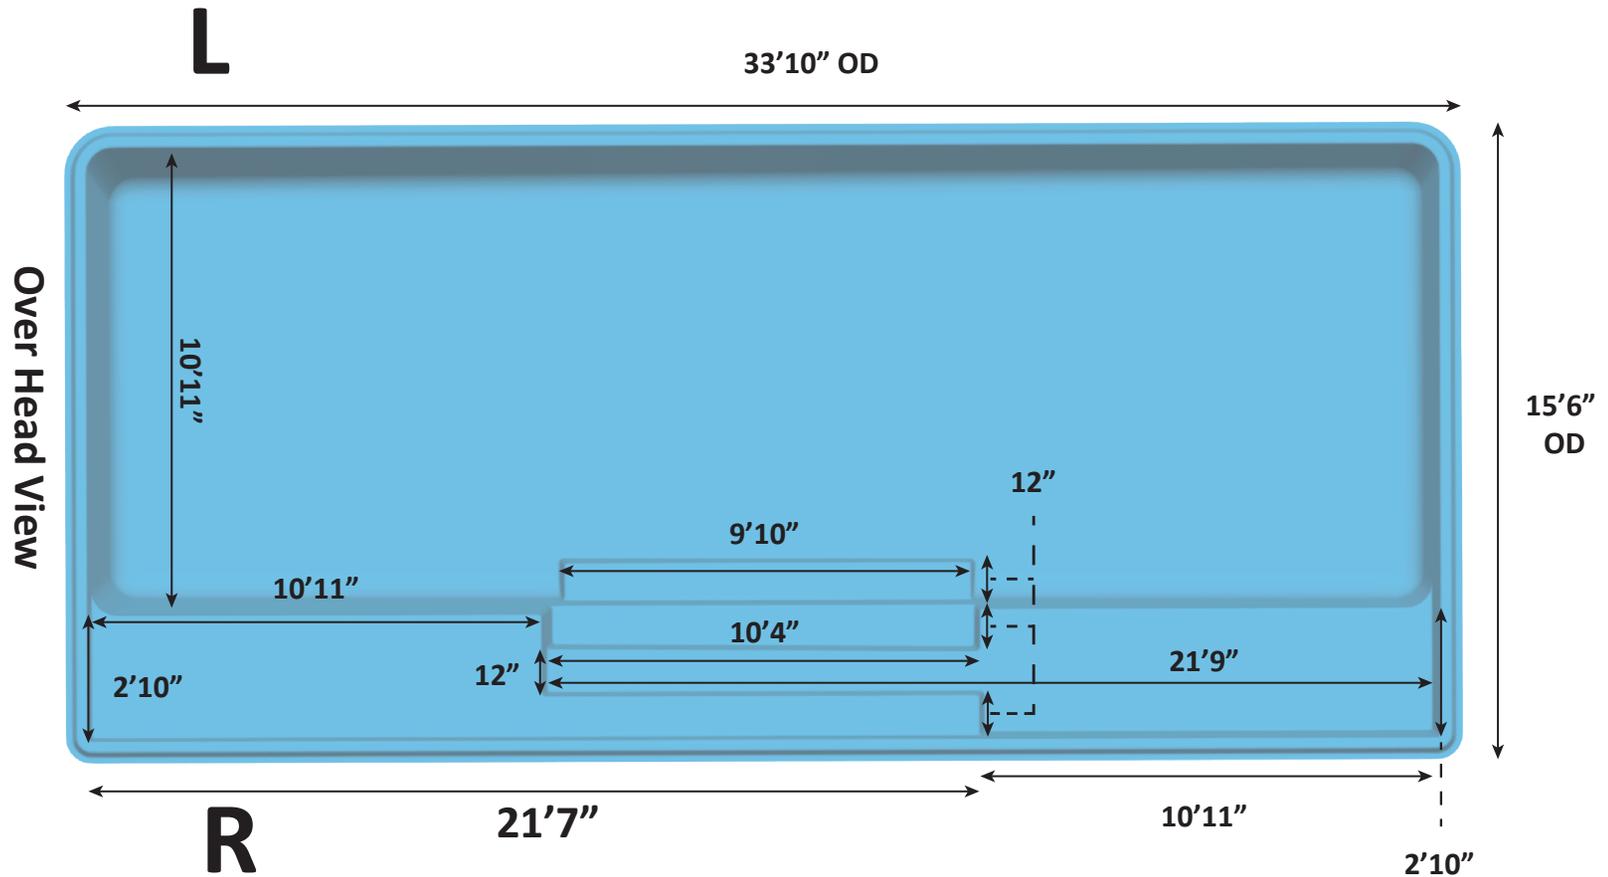

USA Specifications



# GRAND MANHATTAN DETAIL SHEET - 10-28-21 - REVISION 02

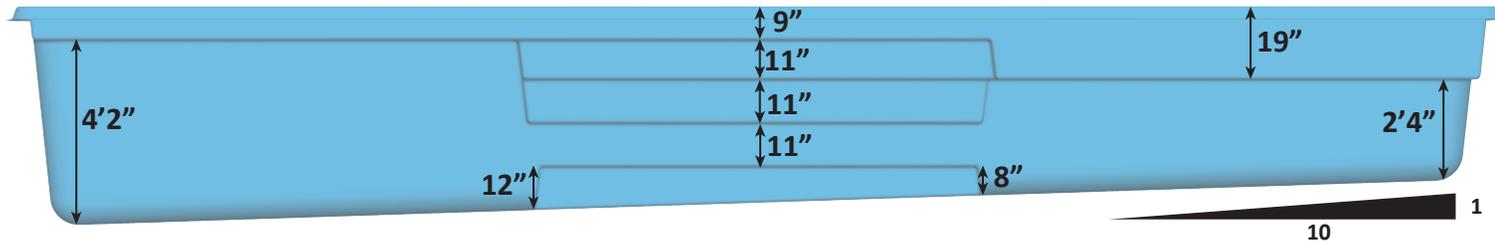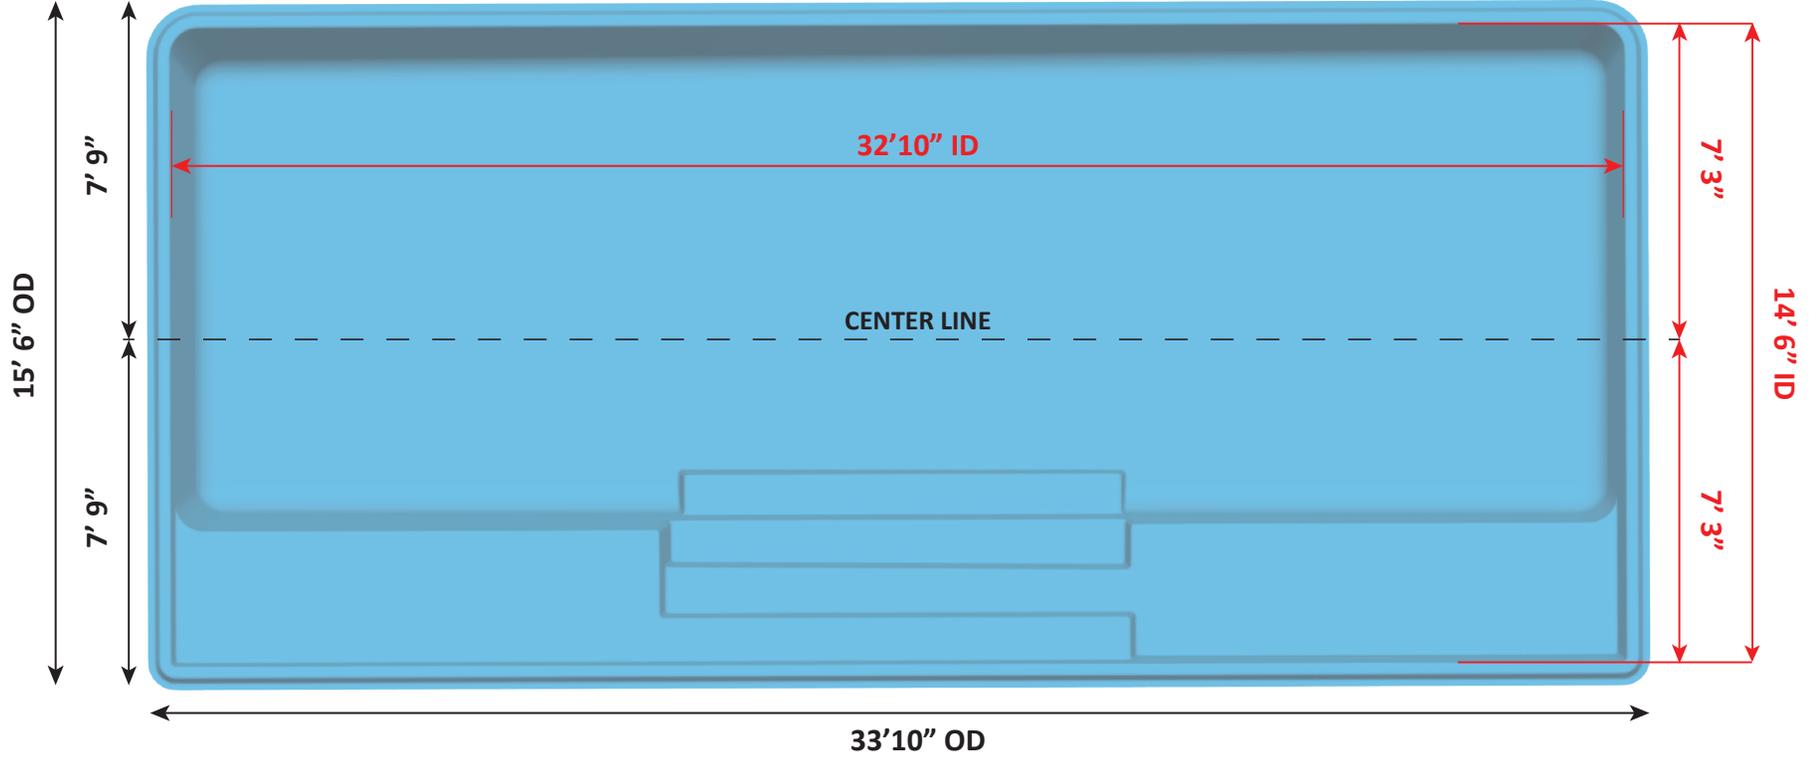

Surface Area: 476 Sq. ft.  
 Perimeter: 94.67 Lin. ft.  
 Volume: 12,528 Gal.  
 Per sect. 8.1, surfaces that provide  
 footing have slip resistant surfaces.  
 All measurements are averages.



USA Specifications

