



Over Head View

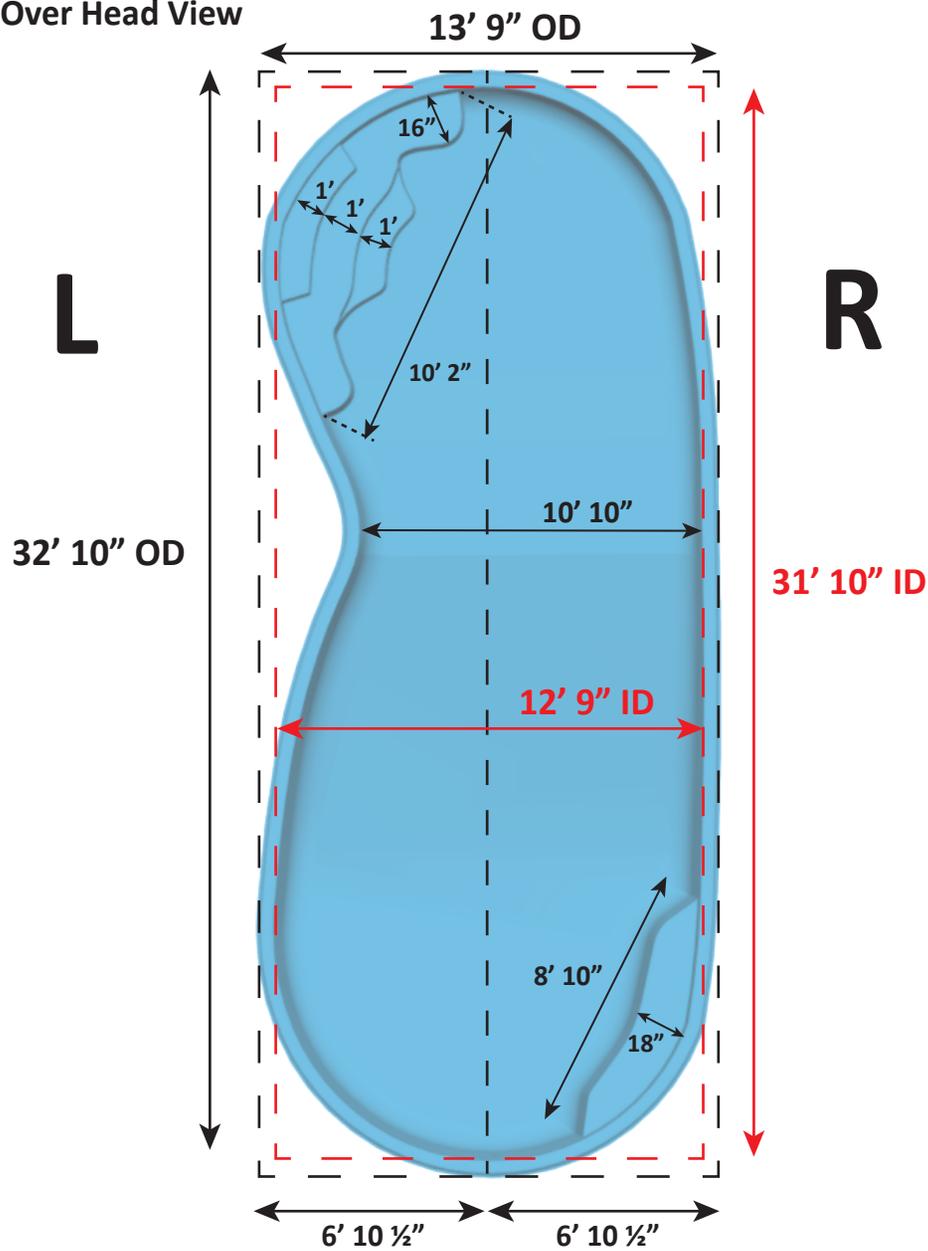


MANATEE DEEP DETAIL SHEET - 01-20-24 - REVISION 01

R

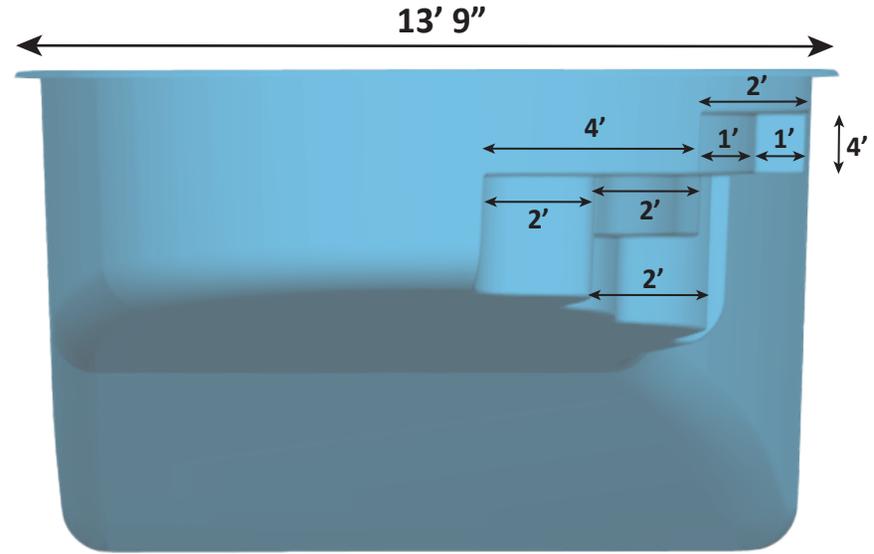

Steps End View

F

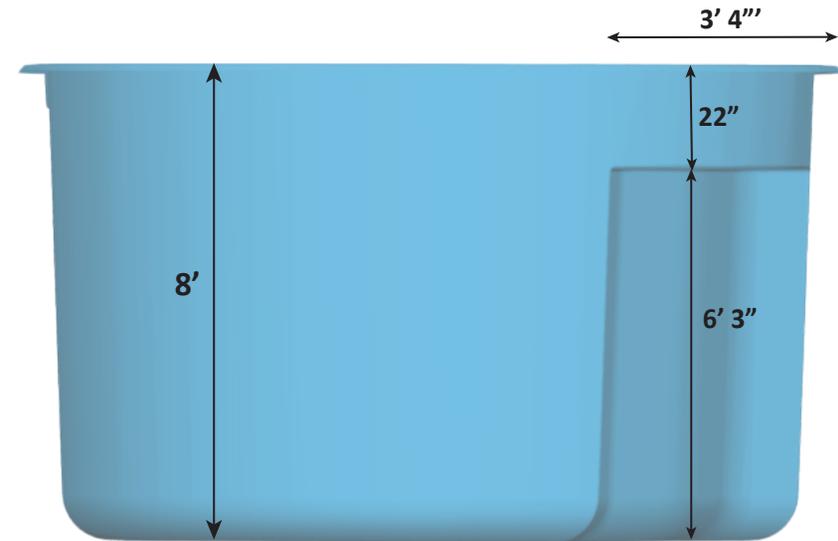

Deep End View


B

Surface Area: 369 Sq. ft.
 Perimeter: 80.46 Lin. ft.
 Volume: 14,520 Gal.
 Per sect. 8.1, surfaces that provide
 footing have slip resistant surfaces.
 All measurements are averages.

USA Specifications



MANATEE DEEP DETAIL SHEET - 01-17-2024 - REVISION 01

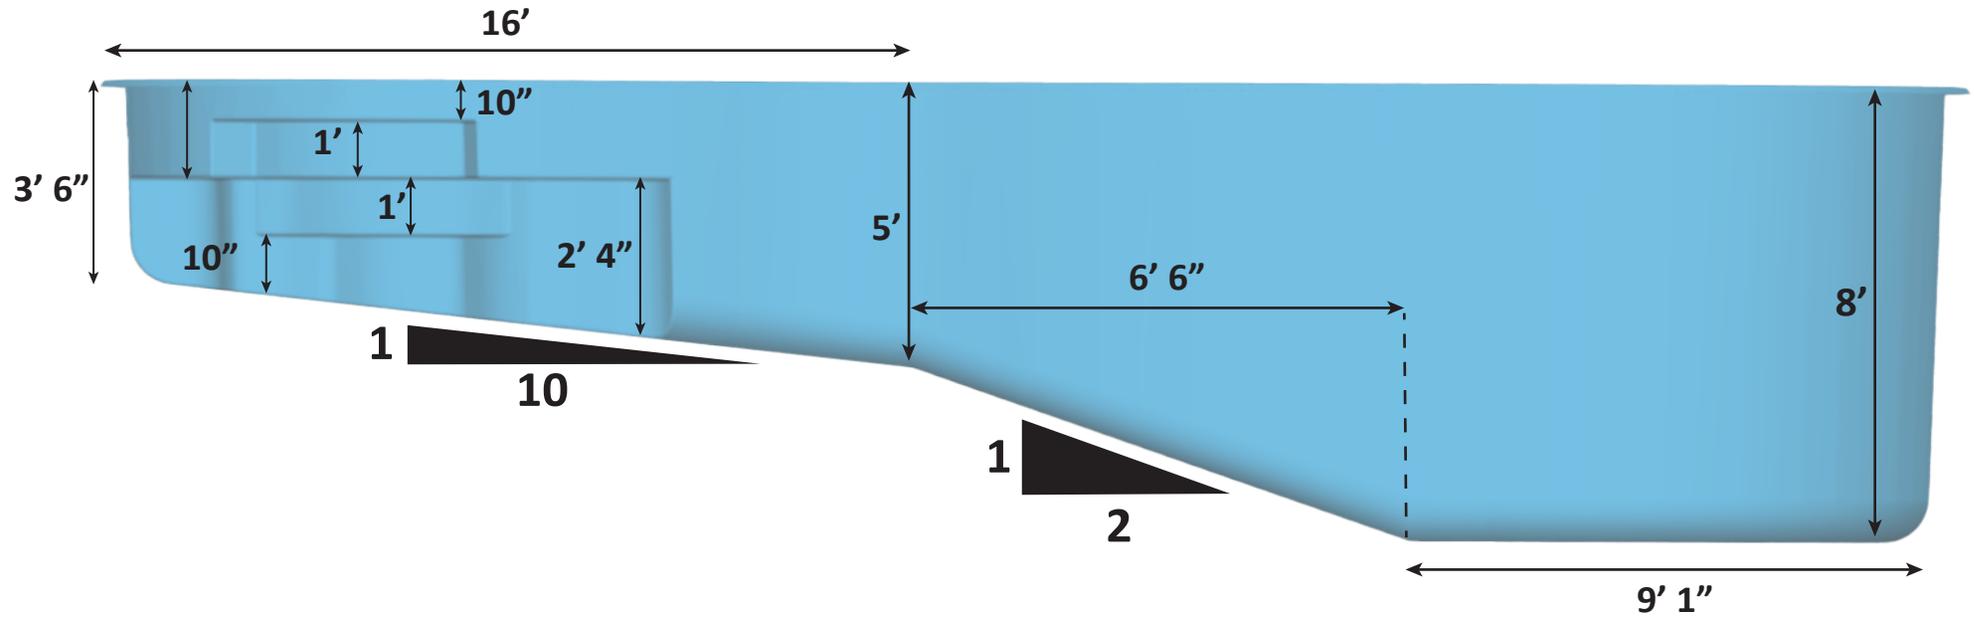

Surface Area: 369 Sq. ft.

Perimeter: 80.46 Lin. ft.

Volume: 14,520 Gal.

Per sect. 8.1, surfaces that provide footing have slip resistant surfaces.

All measurements are averages.

USA Specifications

