


OLYMPUS DETAIL SHEET - 07-18-24 - REVISION 01

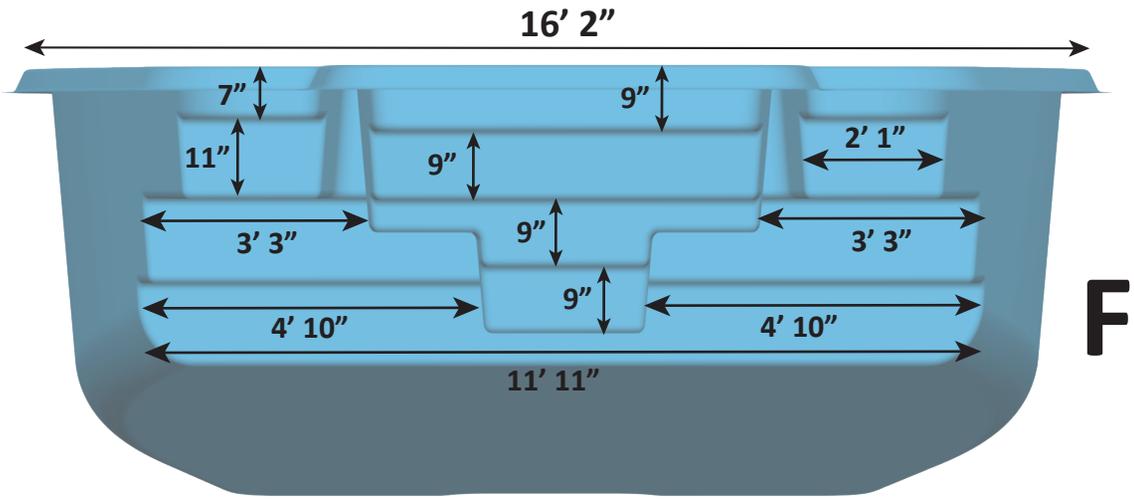


Front End View

R

F

38' 11" ID

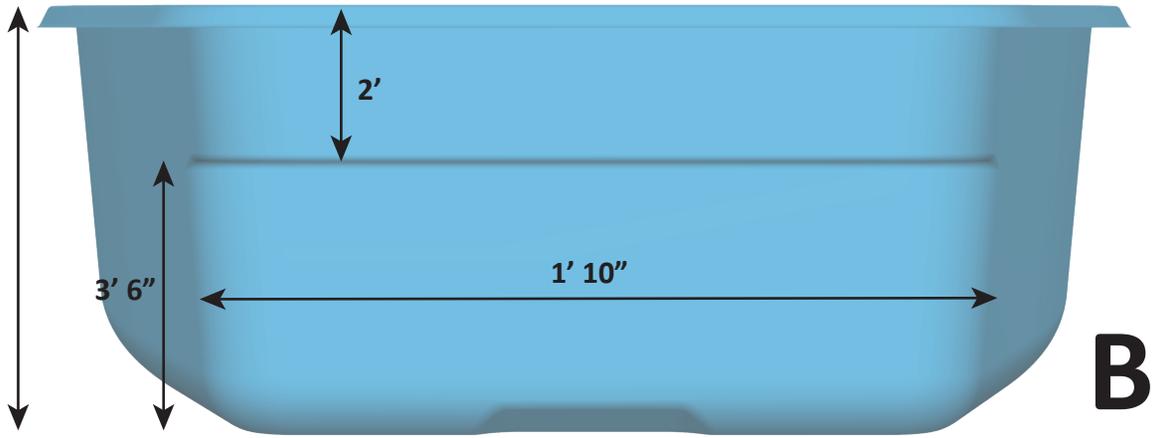

Back End View

B


Surface Area: 540 Sq. ft.
 Perimeter: 101.15 Lin. ft.
 Volume: 13,334 Gal.
 Per sect. 8.1, surfaces that provide
 footing have slip resistant surfaces.
 All measurements are averages.



USA Specifications



OLYMPUS DETAIL SHEET - 07-18-24 - REVISION 01

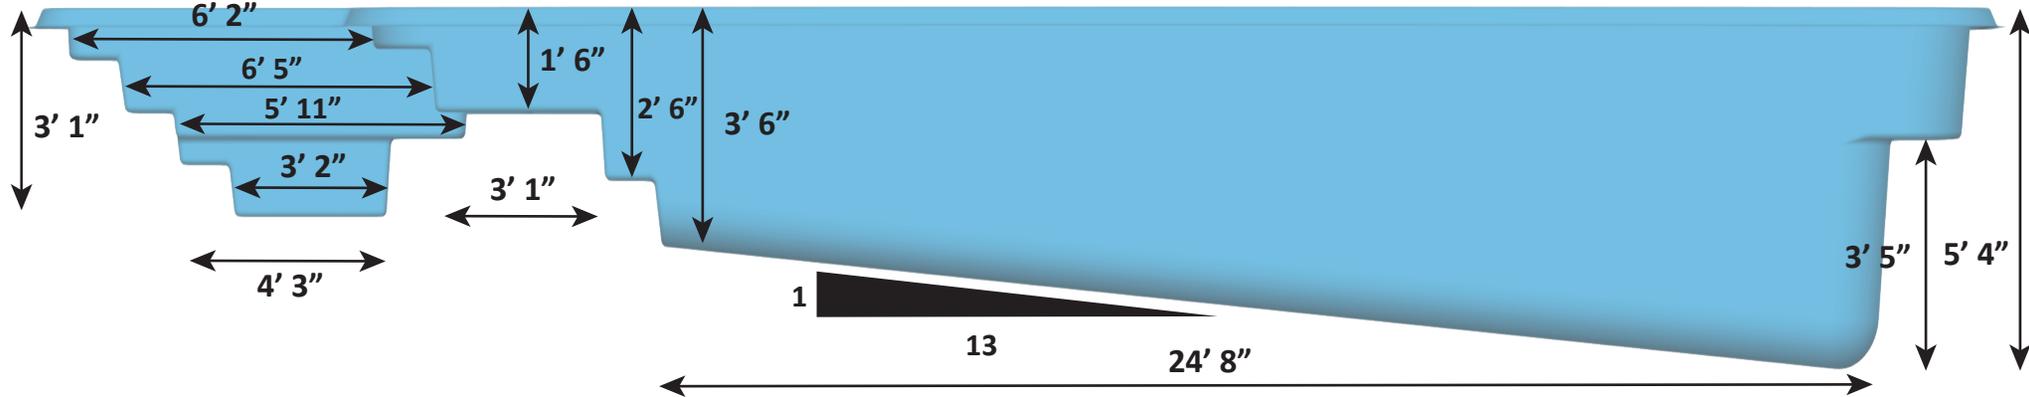

Side View

Surface Area: 540 Sq. ft.
Perimeter: 101.15 Lin. ft.
Volume: 13,334 Gal.
Per sect. 8.1, surfaces that provide
footing have slip resistant surfaces.
All measurements are averages.



USA Specifications

